


2 MAIN FLOOR PLAN

1/4" = 1'-0"

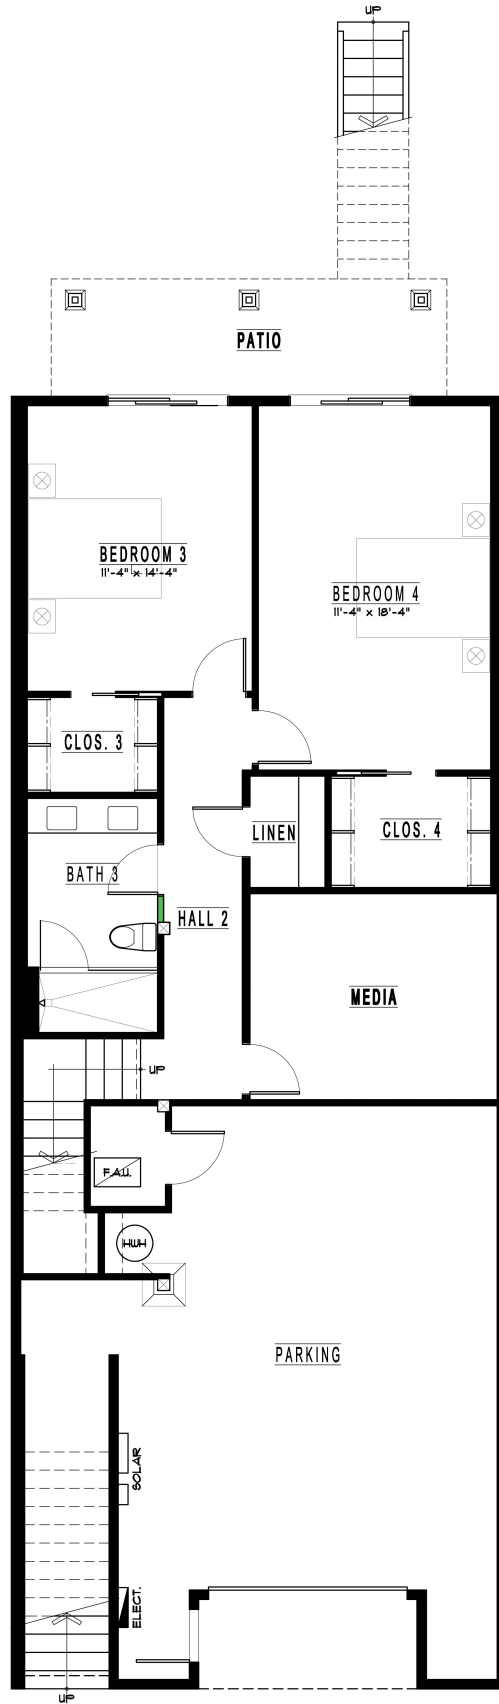

1 LOWER FLOOR PLAN

1/4" = 1'-0"



SILVA RESIDENCE
 365 Elizabeth Street
 San Francisco, CA 94114

PROPOSED FLOOR PLANS

A-3

Bookwork, Br/Loc, Architect, expressly reserves its common law copyright and other property rights in these documents. These documents are not to be reproduced, copied, or copied in any form or manner whatsoever, nor are they to be assigned or any third party without the expressed written permission and consent of A3.